


DRAWING LEGEND

	LOT BOUNDARIES
	CBH SITE BOUNDARY
	CBH RAIL LEASE BOUNDARY
	OVERHEAD POWER LINES
	UNDERGROUND POWER LINES
	UNDERGROUND COMMS LINE

PRELIMINARY ISSUE
 DO NOT USE FOR CONSTRUCTION
 DATE 20.05.24

 

COPYRIGHT ©
 THIS DRAWING AND THE CONTENTS DEPICTED OR WRITTEN THEREON, WHETHER IN WHOLE OR IN PART, IS THE EXCLUSIVE INTELLECTUAL PROPERTY OF CBH GROUP AND SHOULD NOT BE REPRODUCED OR USED FOR ANY PURPOSE WITHOUT THE PRIOR WRITTEN APPROVAL OF CBH GROUP.



CBH GROUP
 LEVEL 6
 240 ST GEORGE'S TERRACE
 PERTH W.A. 6000
 PH (08) 9237 9600
 FAX (08) 9322 3942

REF DRAWING No.	REFERENCE DRAWING TITLE	REV	DATE	REVISION DESCRIPTION	BY	CHK'D	APP'D
		B	20.05.24	RE-ISSUED FOR REVIEW	JD		
		A	15.05.24	ISSUED AS CHECK PRINT AND FOR REVIEW	JD		

SCALE	1:250	DRAWN	J. Durante	DATE	15.05.24
SHEET	A1	CHECKED		DESIGNED	
PROJECT		DESIGN APPR		PROJECT APPR	
CO-ORDINATE SYSTEM	SCROSS94				

TITLE	BODALLIN SITE DEVELOPMENT NEW SITE AMENITIES CONCEPTUAL LAYOUT No. 1		
DRG No	501-ENG-CI-DCO-0003	SHEET	1 OF 1
REV.			B

DO NOT SCALE FROM THIS DRAWING

AREAS	
GROUND FLOOR	48.96m ²
PERIMETER	35.60m



FOX MODULAR

13 BOOM STREET
GNANGARA
WESTERN AUSTRALIA
6077

t: 08 6377 8335
w: www.foxmodular.com.au
e: info@foxmodular.com.au

PROJECT DETAILS

JOB NO: FT897
BUILDING: 14.4m x 3.4m 4P SPQ
CLIENT: FOX MODULAR - STOCK
ADDRESS: TBA

DRAWING DETAILS

PAGE: 1 OF 6
DRAWING: FLOOR PLAN & ELEVATIONS
SCALE: 1:100
DRAWN: FW
CHECKED: NP
DATE: 01/05/23

REVISIONS

NO.	DATE	DESCRIPTION

A 01/05/23 ISSUED FOR CONSTRUCTION

NOTES

WRITTEN DIMENSIONS TAKE PREFERENCE OVER SCALE. THESE PLANS ARE TO BE READ IN CONJUNCTION WITH THE PROJECT SPECIFICATIONS, ENGINEERS DESIGNS, COMPUTATIONS, AND GEOTECHNICAL REPORTS. WRITTEN SPECIFICATIONS TAKE PRECEDENCE OVER THESE DRAWINGS UNLESS NOMINATED IN THE CONTRACT OR SPECIFICATION.

DRAWINGS ARE ONLY ISSUED FOR CONSTRUCTION WHEN APPROVED AND SIGNED BY THE DESIGN OFFICE &/OR CONTRACTOR AUTHORISED SIGNATORY. ANY DOCUMENTS WITHOUT APPROVAL (INCLUDING ALL PDF OR EMAILED VERSIONS) ARE NOT TO BE USED FOR CONSTRUCTION.

-THIS DRAWING IS COPYRIGHT - ANY INFRINGEMENT WILL RESULT IN LEGAL PROCEEDINGS.

FURTHER NOTES (IF REQUIRED)



OWNER 1: _____

DATE: _____




OWNER 2: _____

DATE: _____


FINAL DRAWINGS

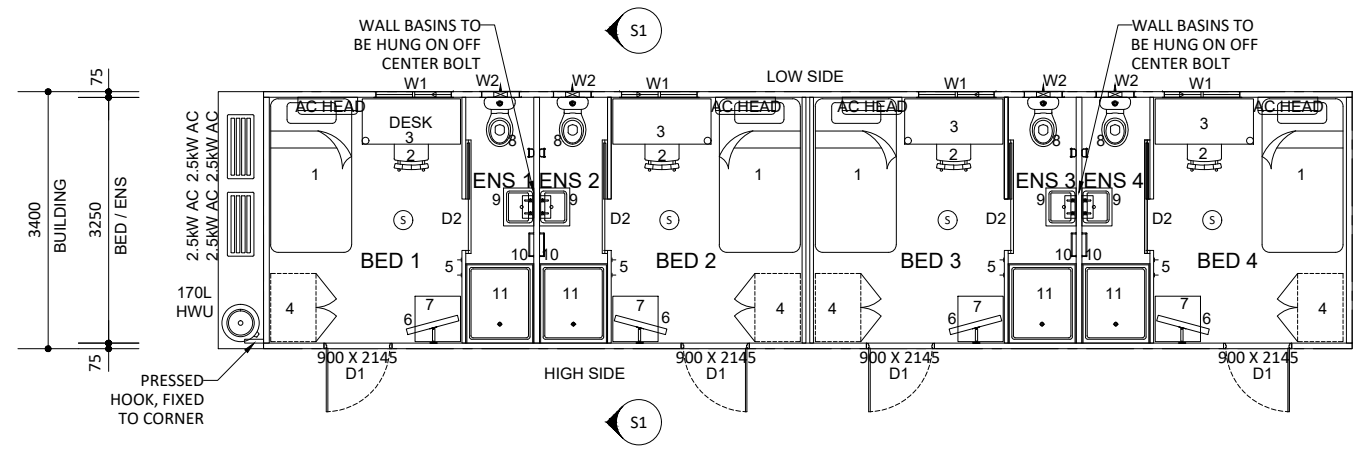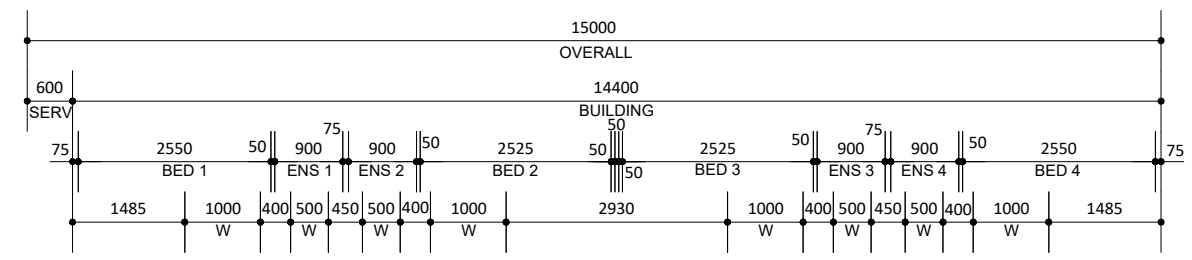


FLOOR PLAN
SCALE 1:100

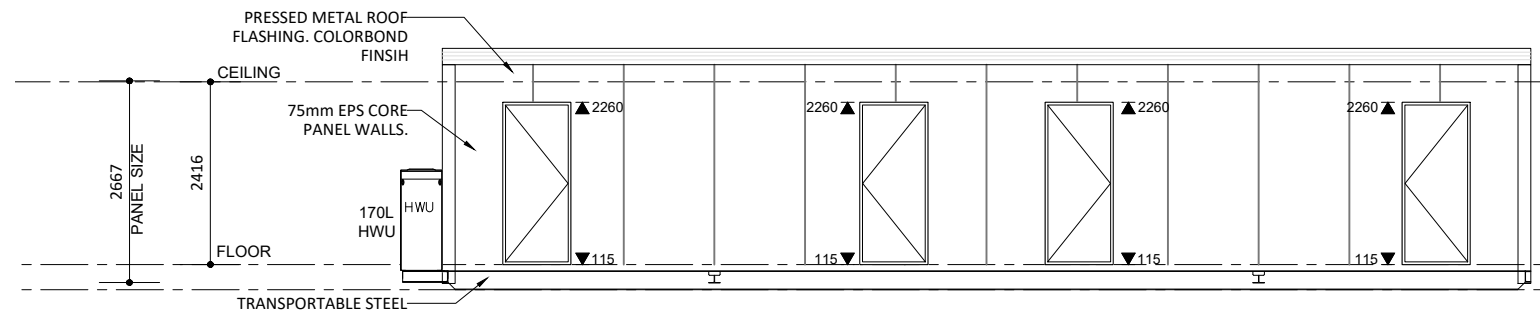 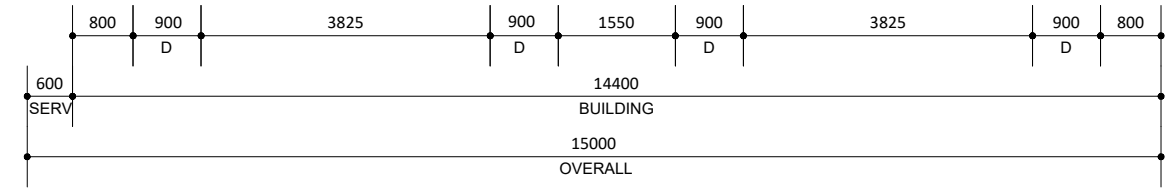


ELEVATION 1
SCALE 1:100

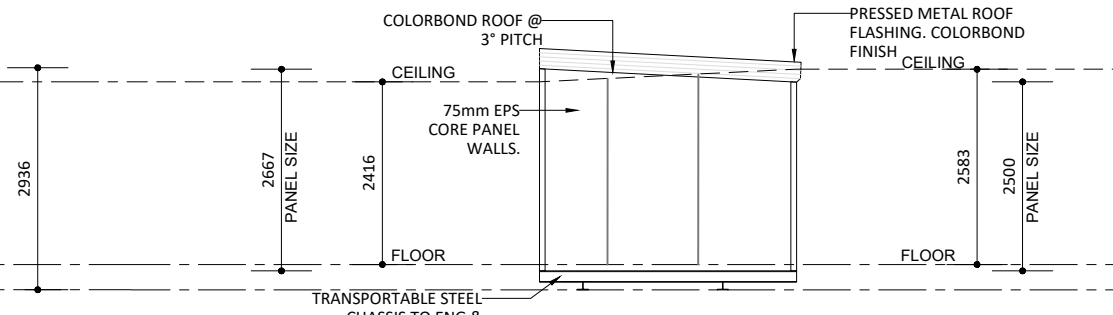

ELEVATION 2
SCALE 1:100

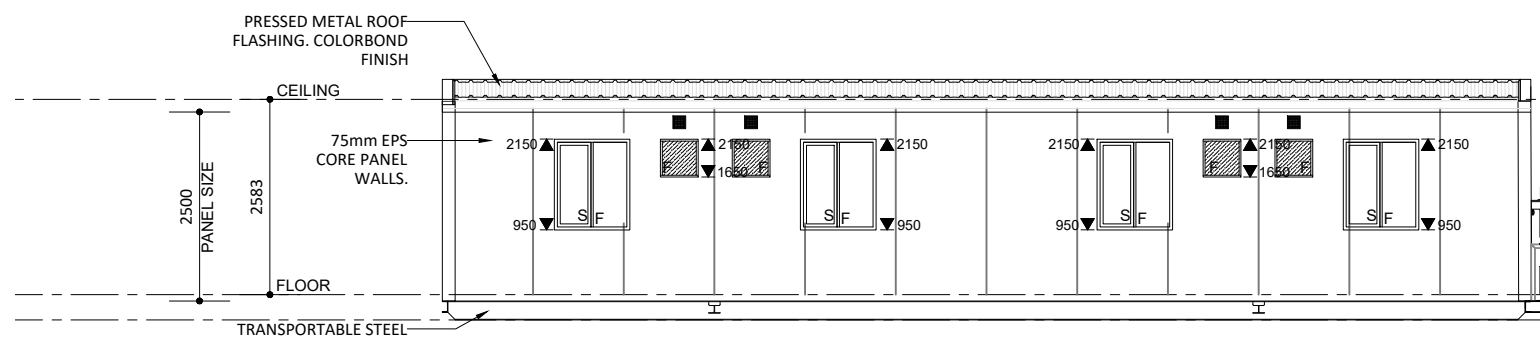

ELEVATION 3
SCALE 1:100

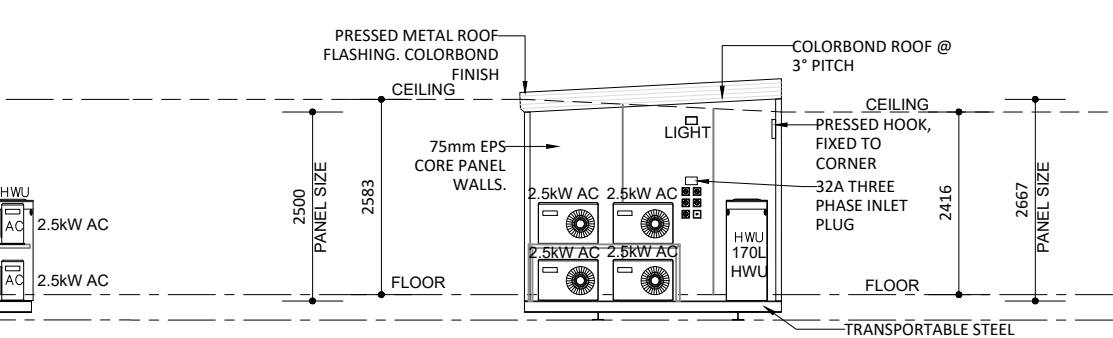

ELEVATION 4
SCALE 1:100

COLORBOND® CLASSIC COLOUR CHARTS

